


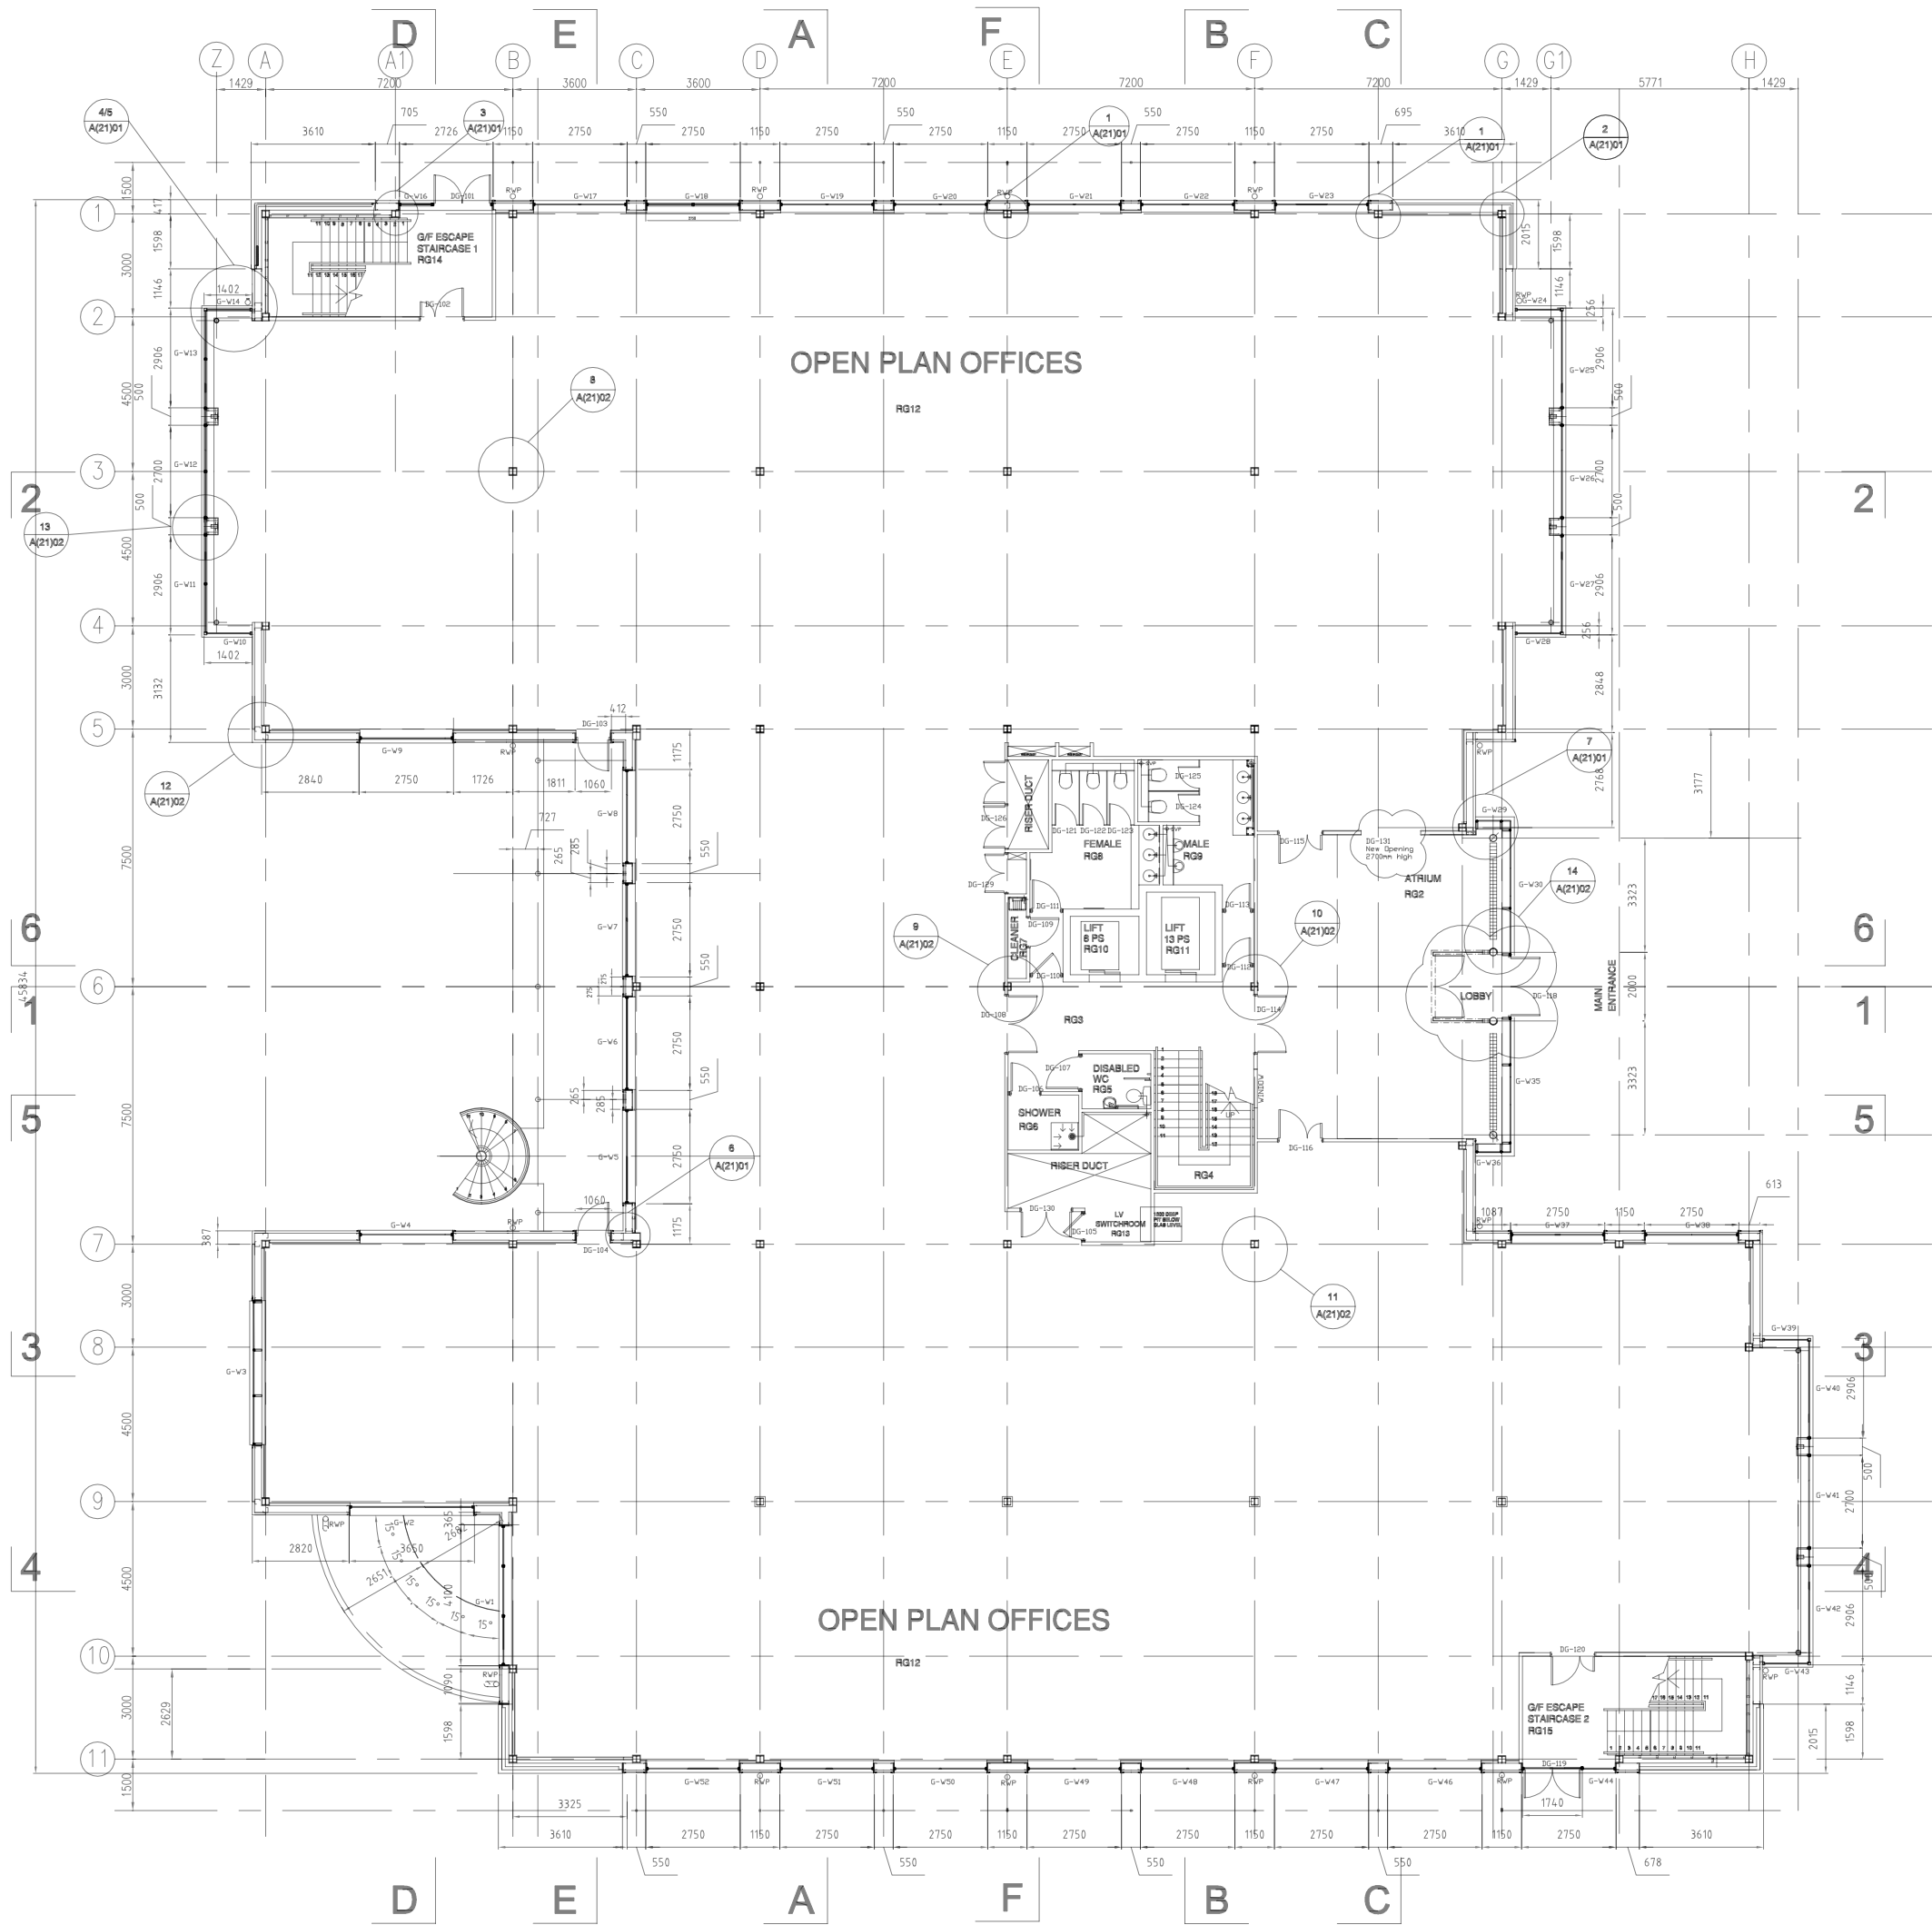

GROUND FLOOR PLAN

REV	DETAILS	DATE		
P	DRAWING UPDATED, WINDOW NUMBERS REVISED	16.07.02	F	DOORS DG-103 & DG-104 REDIMENSIONED
A	CONSTRUCTION ISSUE	22.08.02	G	SECTION LINES F-F & G-G ADDED
B	BALCONY STEELWORK REVISED TO CORRESPOND WITH ELEVATIONS	30.08.02	H	CORE AREA AMENDED
C	COLUMNS AMENDED- CIRCULAR COLUMNS INTRODUCED TO MEET CLIENT REQUIREMENTS	12.09.02	I	ATRIUM AREA AMENDED
D	MAIN STAIR SETTING AMENDED	12.09.02	J	CORE AREA AMENDED
E	TO MEET CLIENT REQUIREMENTS	26.09.02	K	DOORS 115 & 116 INCREASED TO DOOR AND A HALF
	DIMENSION SETTING OUT- UPDATED PROJECTING BAYS		L	GROUND FLOOR PLANT RISER DUCT AMENDED TO SUIT M&E CONTRACTOR REQUIREMENTS
			M	ENTRANCE LOBBY REINSTATED, DOOR WAY DG-131 ADDED & CLEANERS CUPBOARD AMENDED

N SIZES OF DOORS DG-103 AND DG-104 AMENDED

21.02.03

NOTES
DO NOT SCALE THIS DRAWING
DISCREPANCIES BETWEEN DRAWINGS
SITE MEASURED UNLESS BUILT IN OR OTHERWISE DIRECTED

PROJECT	Job no.	DRAWING NO.	REV
Proposed Offices	549	L(20)01	N
Pole Position			
Pynes Hill - Exeter			
DRAWING TITLE	SCALE	DATE	DRAWN
Ground Floor Plan	1:100	07-02	nm
	C:\DRAWINGS\PROJ\AZZ		28/02/06

IAN PENROSE ARCHITECTS
THE PARK HOUSE
13 QUEENS TERRACE
EXETER . DEVON . EX4 4HR
FACSIMILE (01392) 498100
TELEPHONE (01392) 253000
www.penrosearchitects.co.uk
contact@penrosearchitects.co.uk

PENROSE